
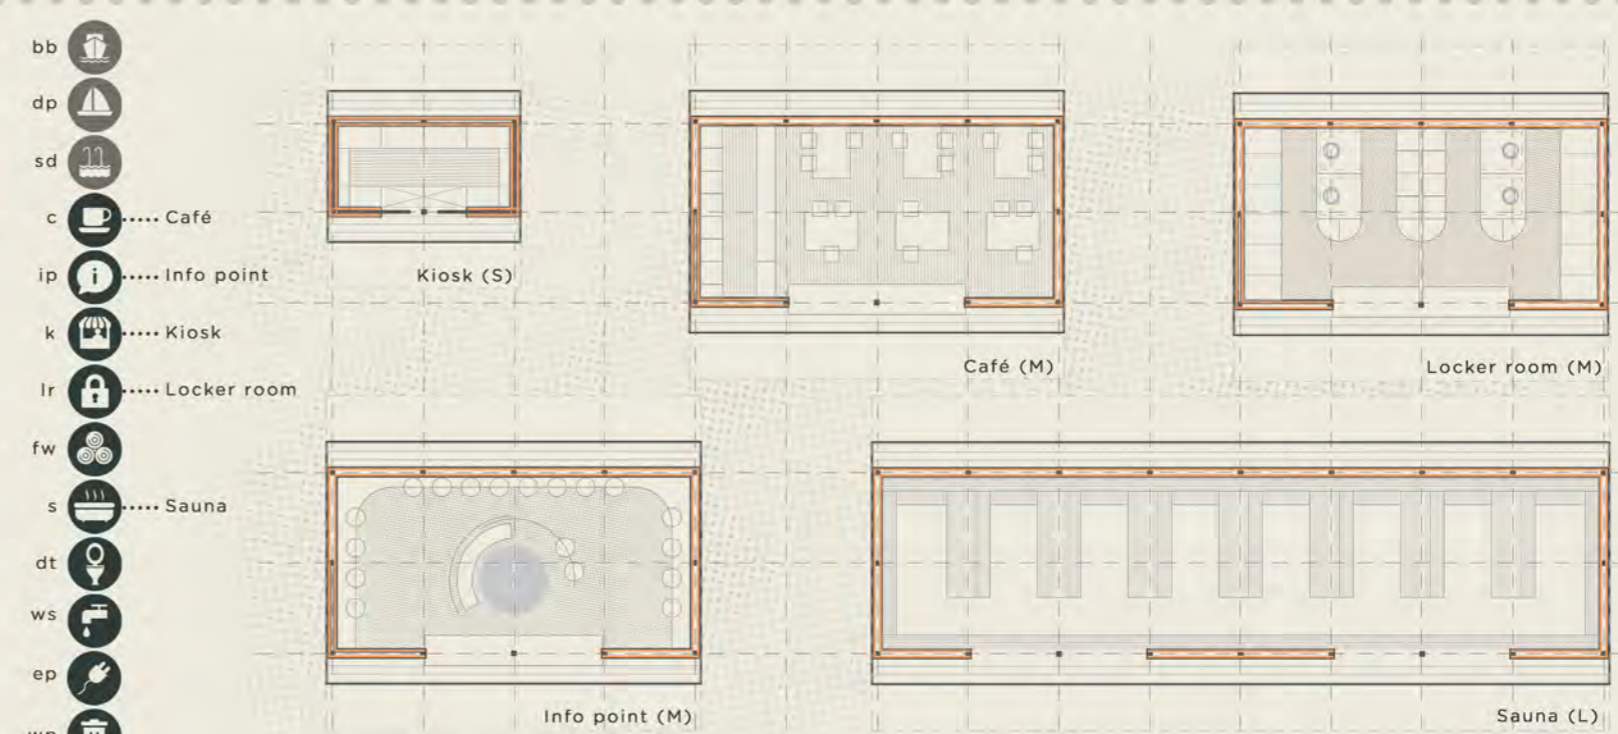



LEGEND

- Geographic north
- Landing area
- Project sites
- Reflection sites
- Info point
- Café
- Kiosk
- Accommodation
- Cooking shelter
- Cultural pavilion
- Multipurpose pavilion
- Sauna
- Locker room
- Dry toilet & shower
- Firewood storage
- Water supply point
- Waste point
- Electricity supply
- Viewing platform
- Tent platform
- Bird hide
- Bird watching
- Bat watching
- Picnic tables
- Resting area
- Protected area
- Interest point
- Allotments
- Swimming dock
- Ring mooring dock
- Bus boat dock
- Canoeing landing
- Day trip pontoon
- Walking route
- Flow control route
- Accessible route



PIKKU NIINISAARI

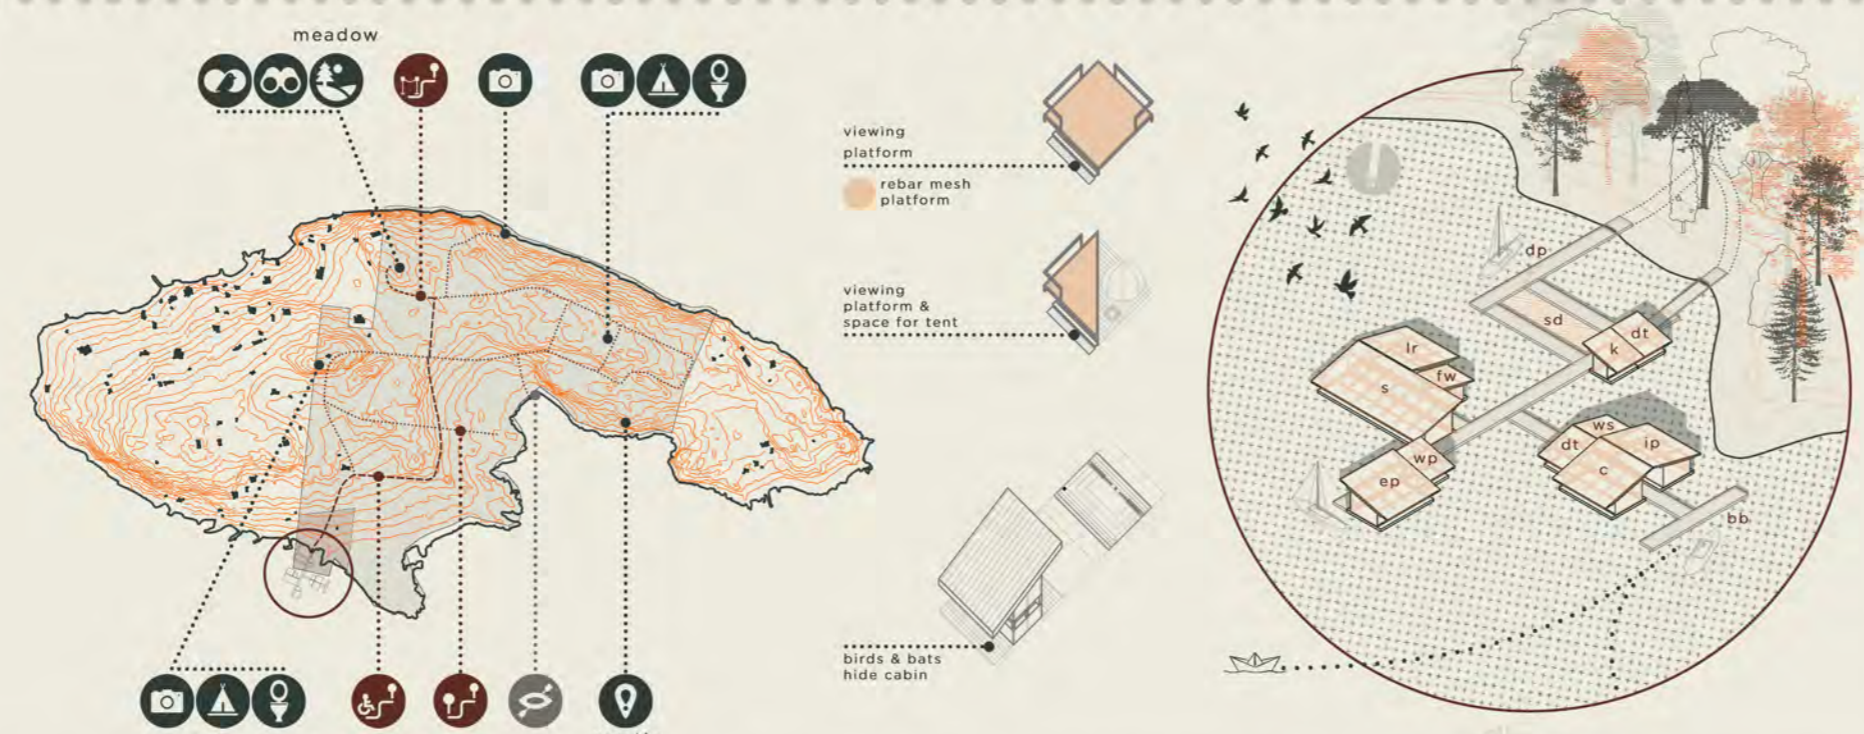


MAL MALKASAARI

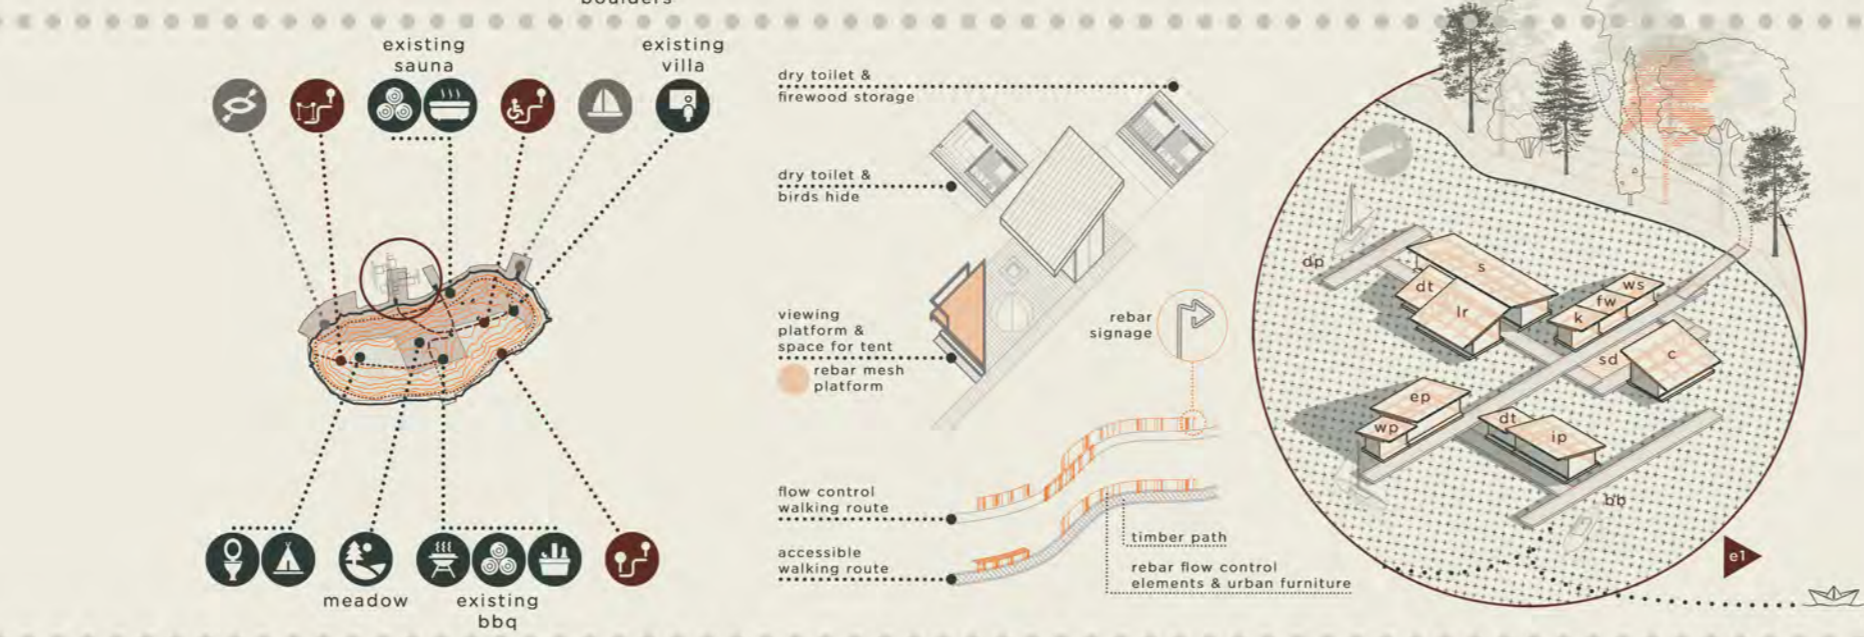


VAR VARTIOSAARI

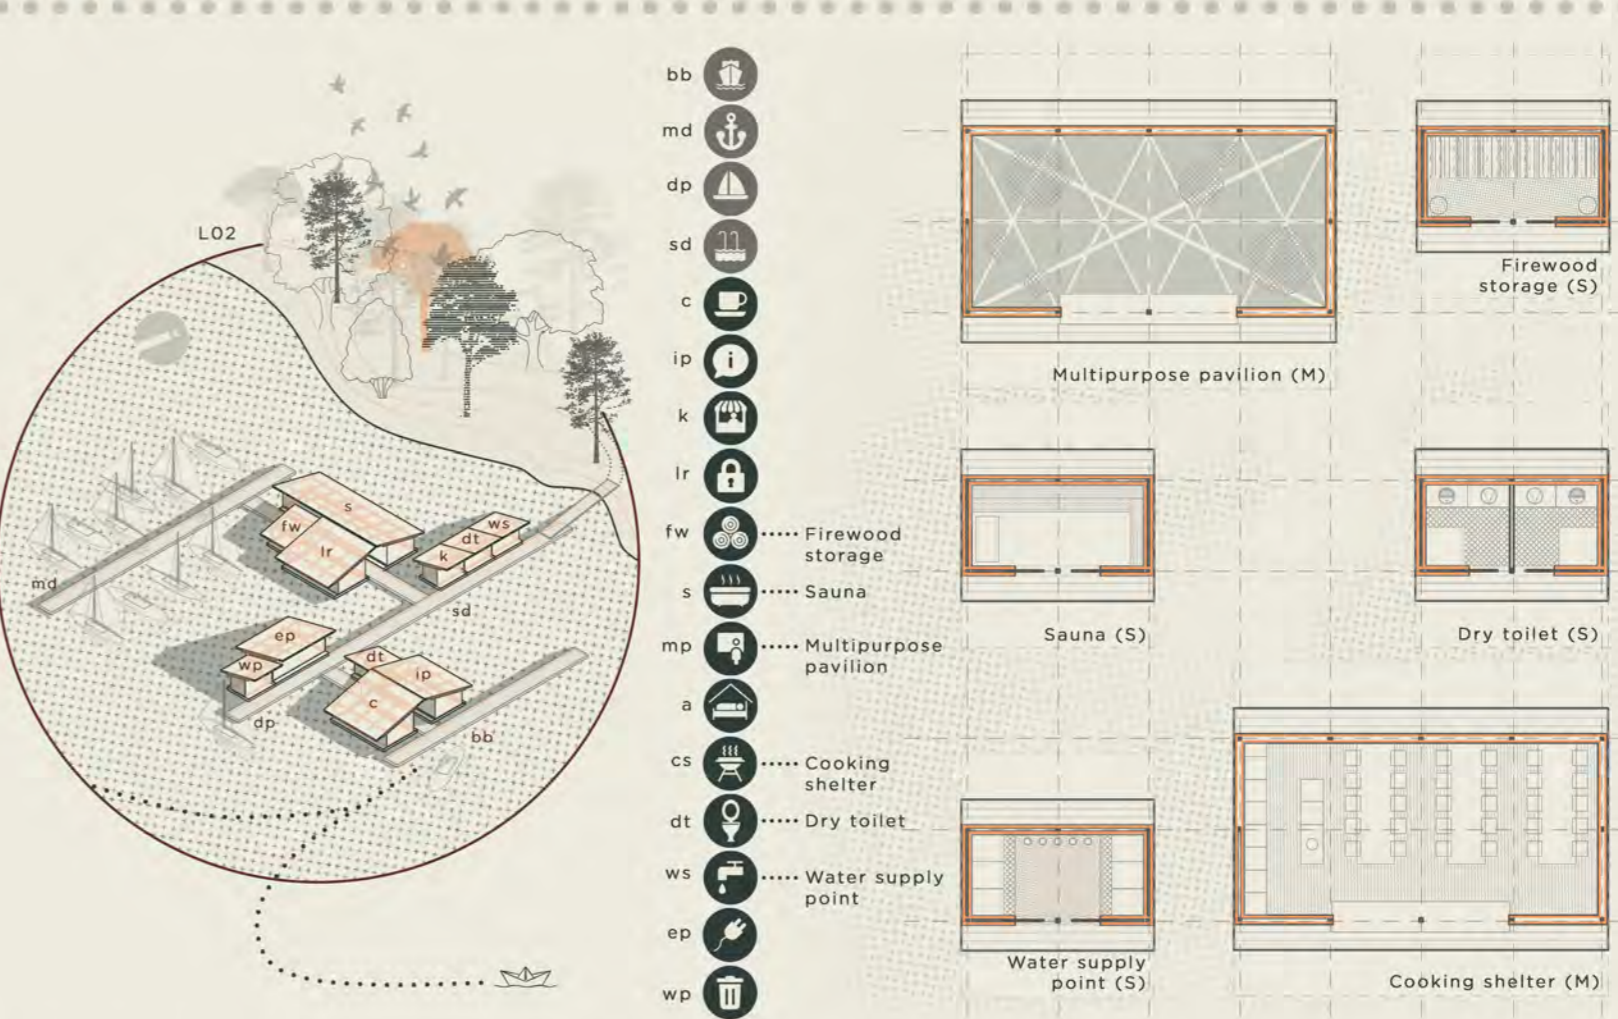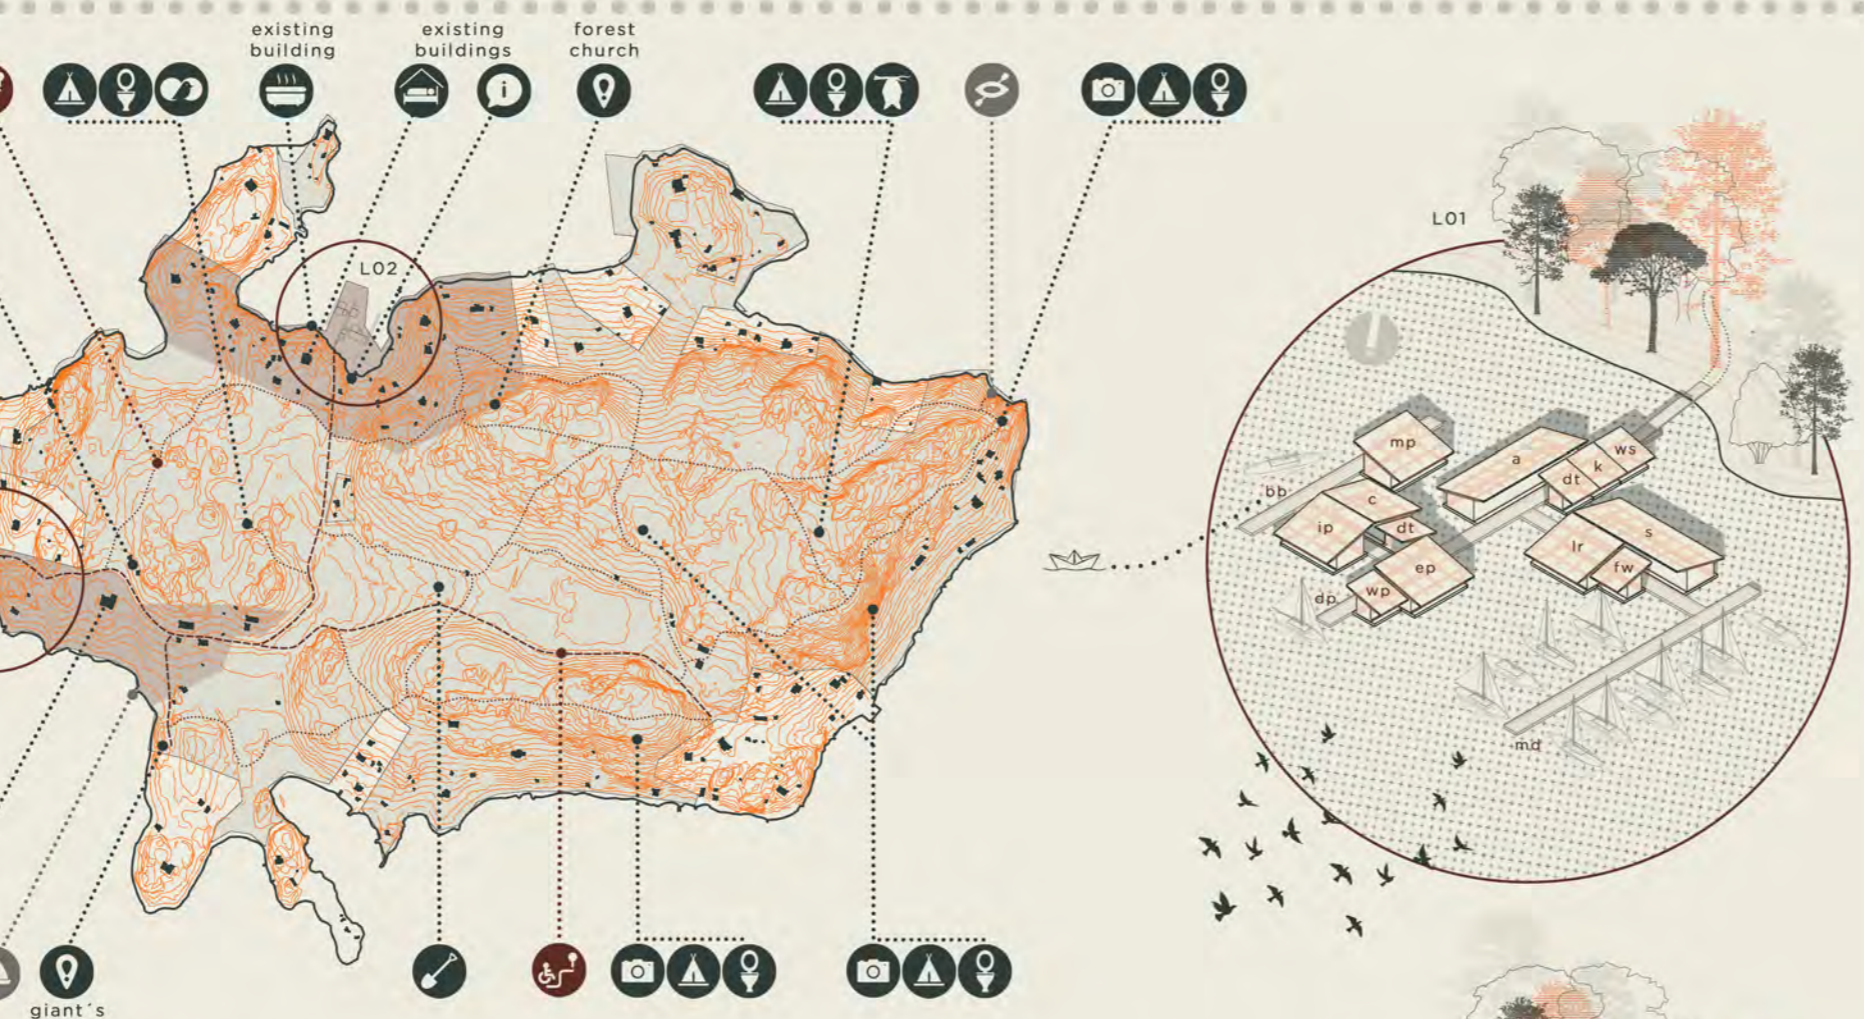

KOT KOTILUOTO

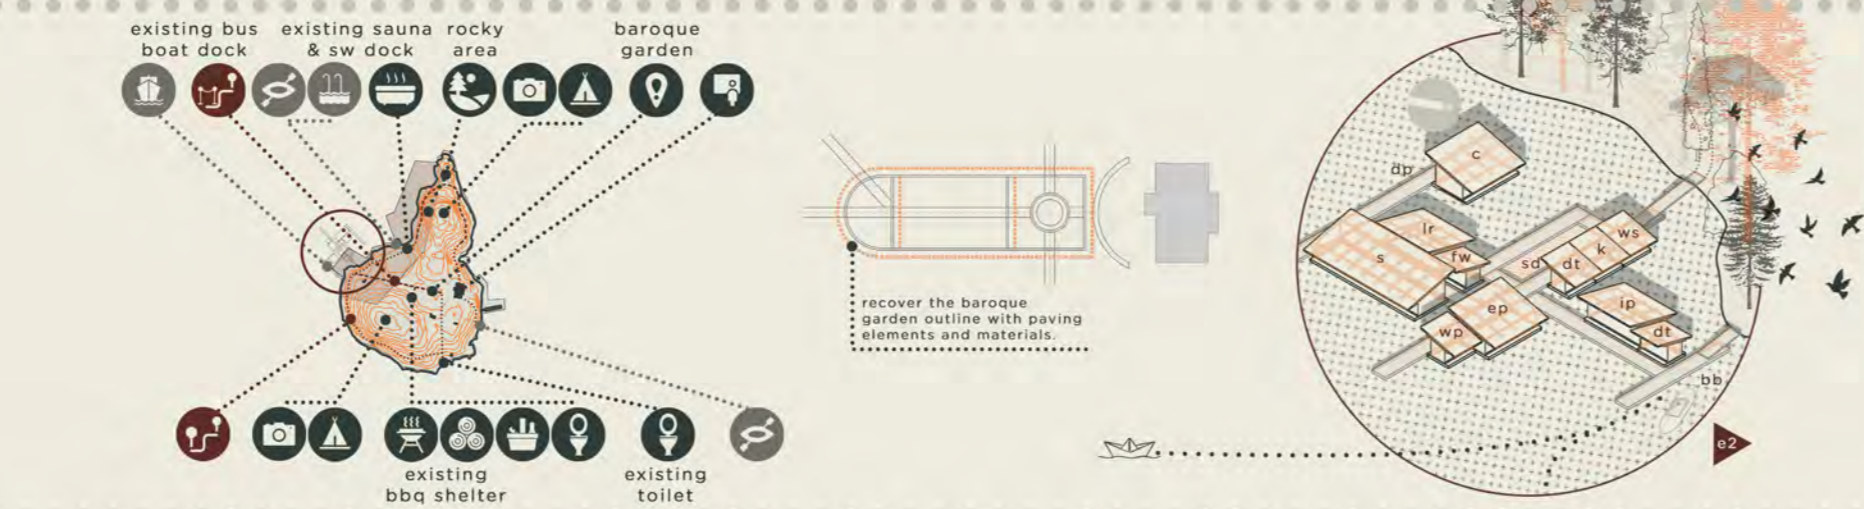

VIL VILLINKI

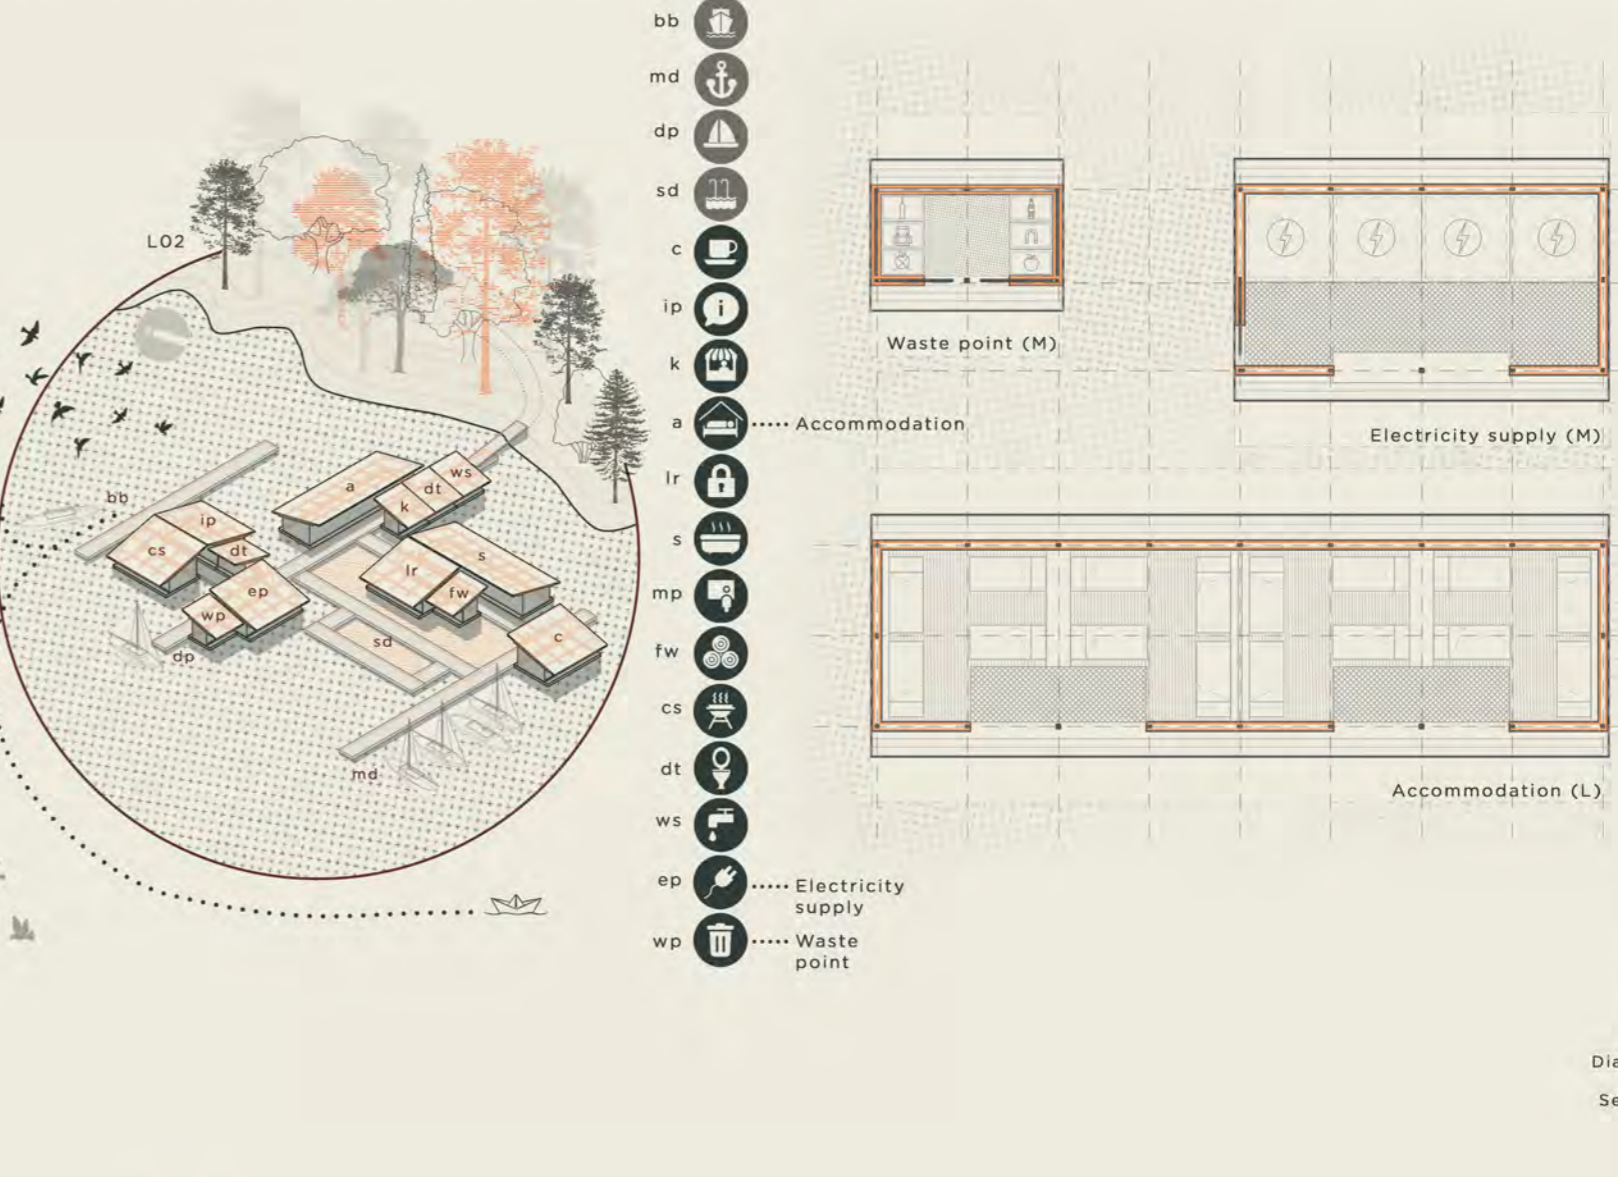

450 m 4500 m

200 2000

150 1500

100 1000

50 500

25 250

10 100

5 50

0 0

1/10000

1/10000

General section

25

50

10

5

10

5

0

0

1/500

1/200

Diagrams

Sections

Cabins layouts

