


THE LIVING LANDSCAPE: A VISION FOR LAHTI SPORTS CENTRE

Entry & Central Mobility Hub

Seamless Multimodal Mobility & Accessibility Integrating all transport modes—pedestrians, cyclists, public transit, cars at the entrance of the Sports centre—with accessible one way railway platform, ticket counter and info, wayfinding, and green buffers, ensuring accessible, comfortable, and efficient circulation across the site and enhancing connectivity between organs.

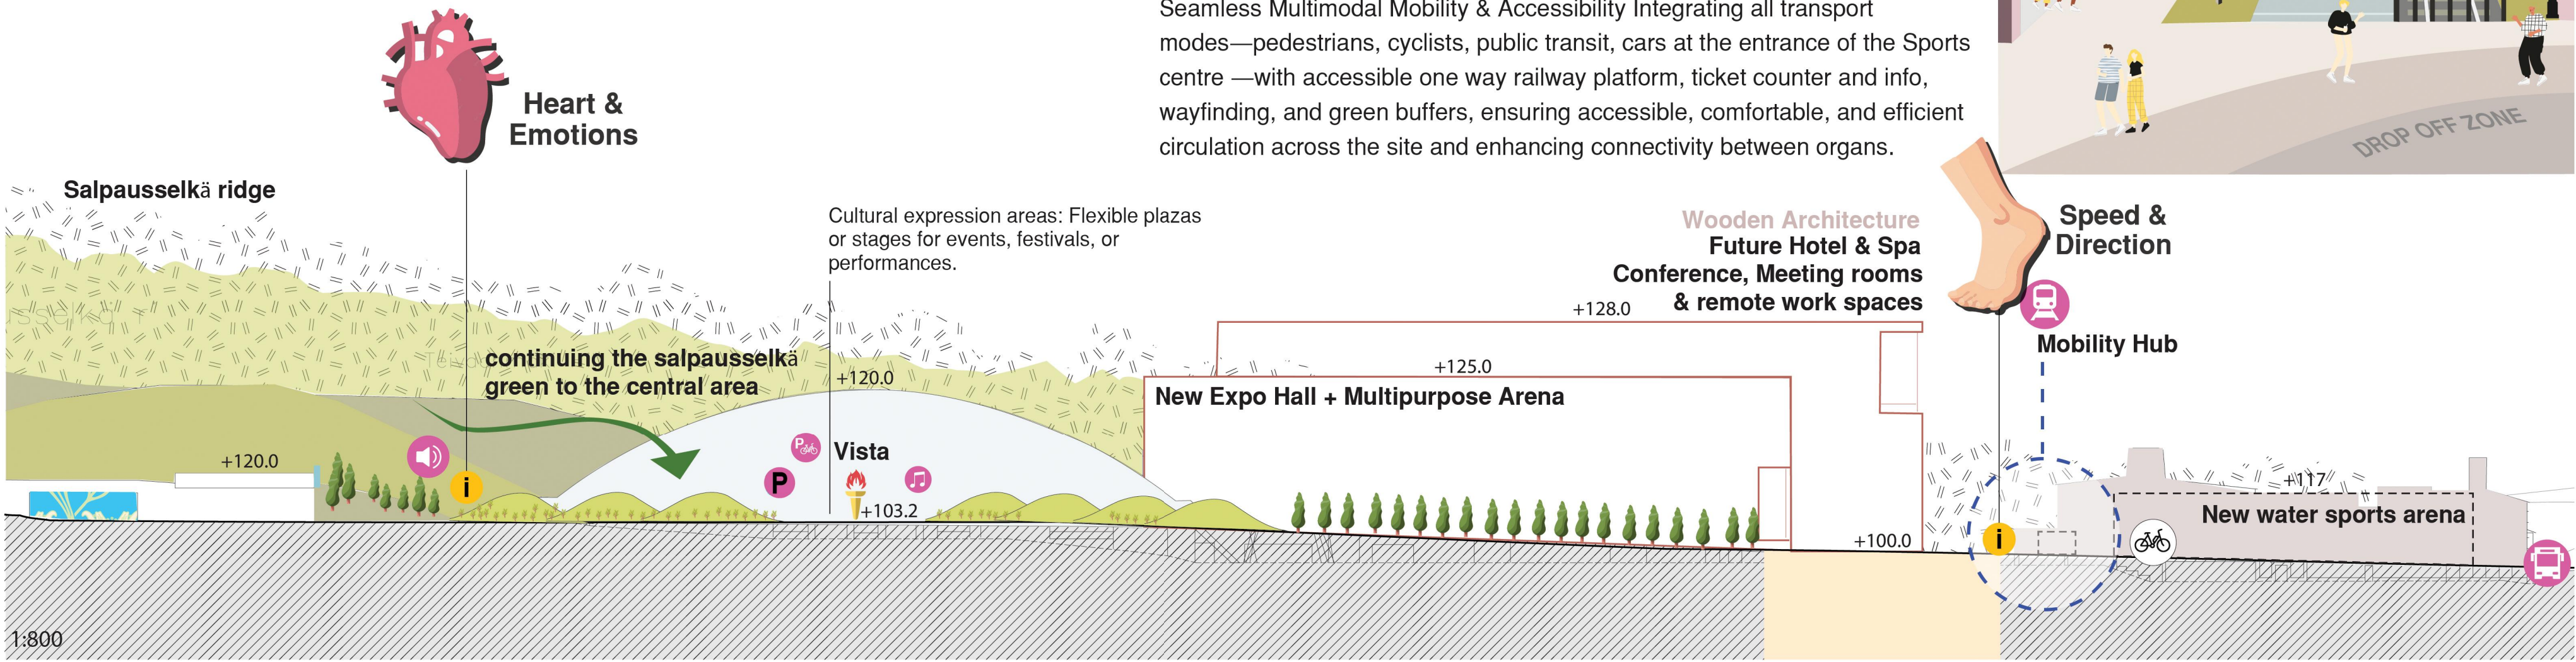


Central Design Area

Living Spine & Ecological Integration Spreading the Salpausselkä Ridge into the central area as a unifying, green spine that organizes the site and supports biodiversity through native vegetation, green infrastructure, and water management—dividing the grey parking with a natural landform where people of all ages can engage with nature, actively participate in the more organised event space while connected to all the spaces on the axis.



Salpausselkä's Unique Landscape Represented as a accessible Tactile 3D printed sculpture Map and also the Central Sports Centre Park design is inspired from the unique landscape of Salpausselkä ridge.

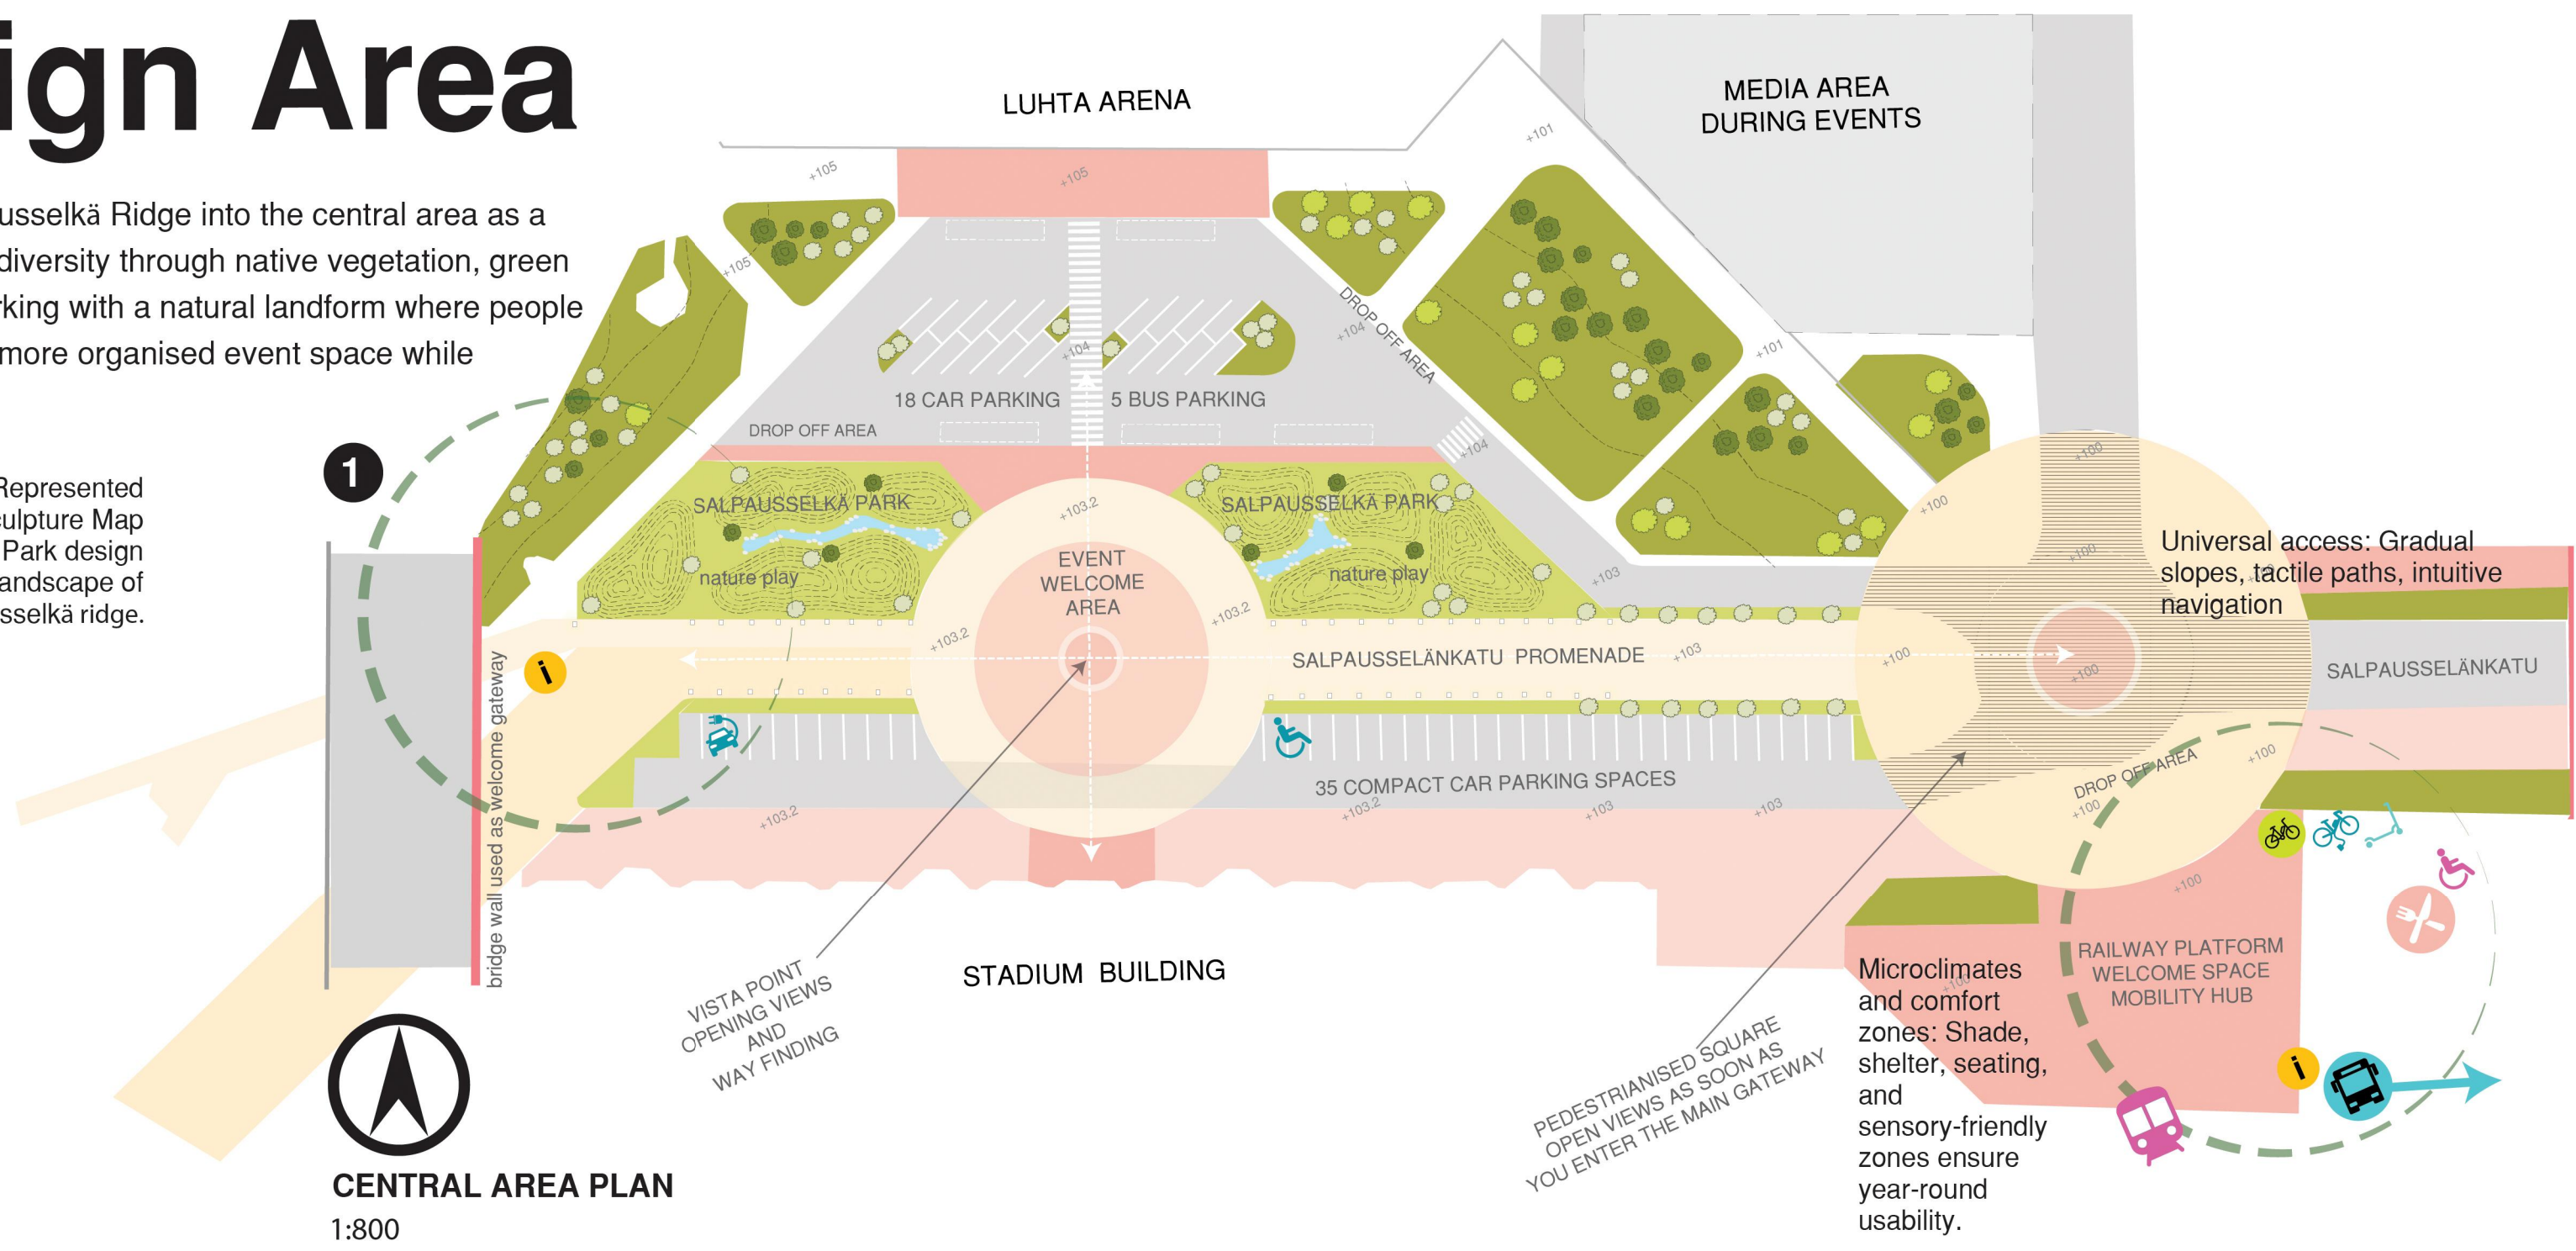

Salpausselkä Promenade

