




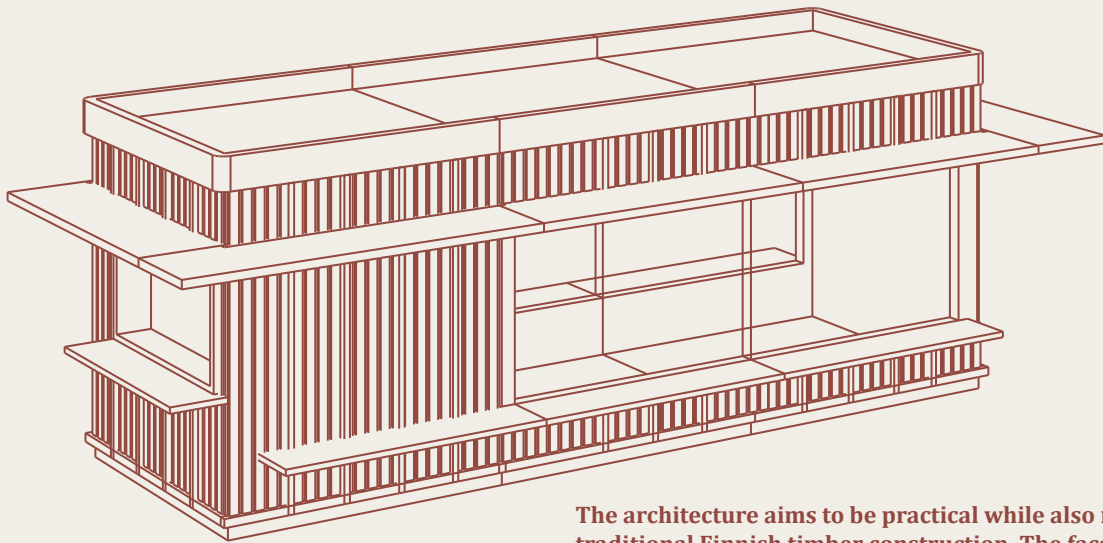

The architecture aims to be practical while also representing traditional Finnish timber construction. The facade materials are wood, and the joints between modules are concealed using pilasters, creating a unified and refined appearance.

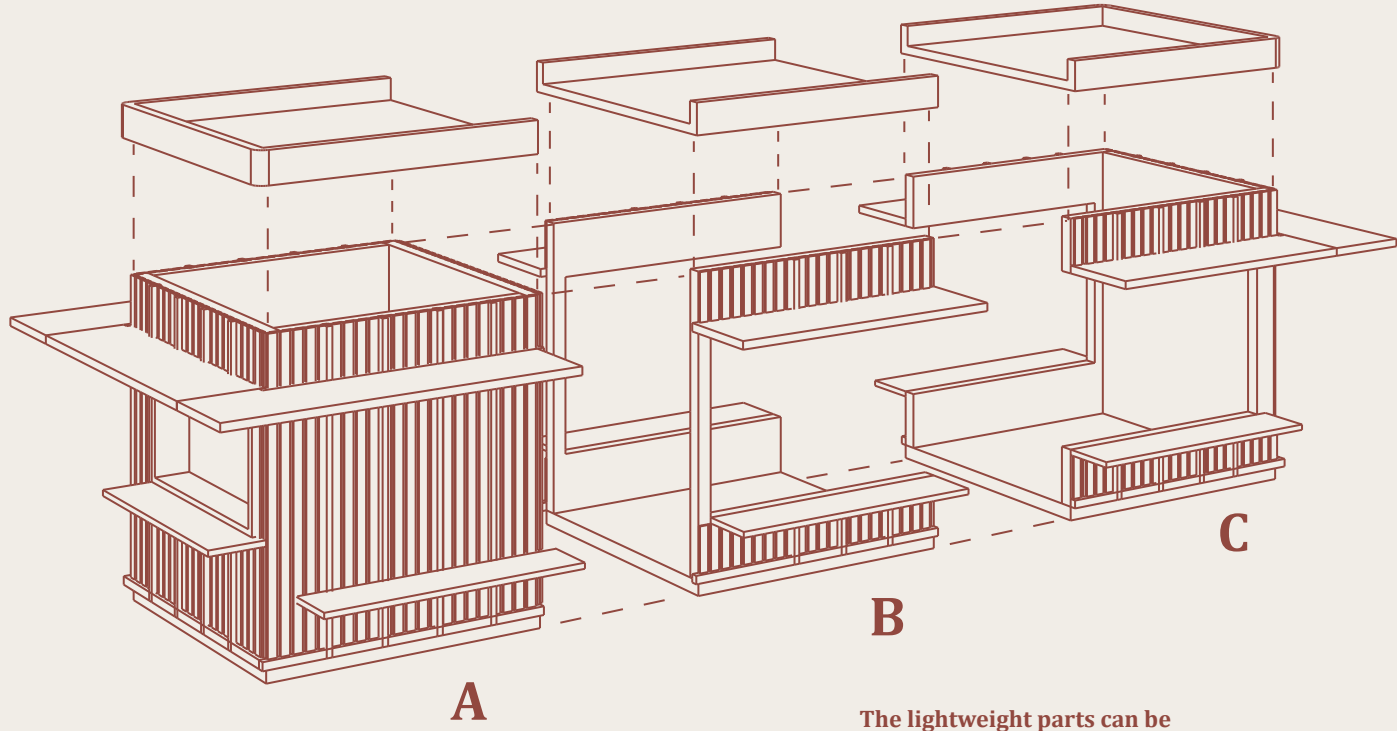


The modular units are composed of elements that can be easily transported and assembled by hand.

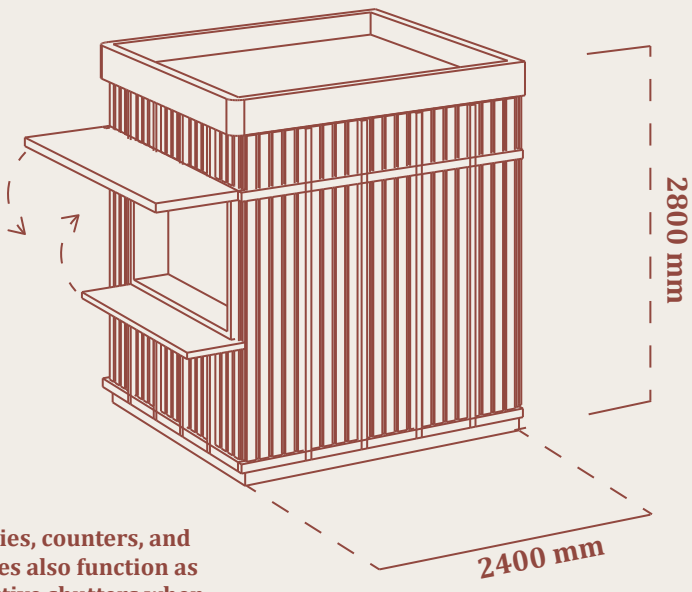

Canopies, counters, and benches also function as protective shutters when the unit is closed.


The lightweight parts can be prefabricated and transported as individual wall panels, assembled modules, or fully integrated modular combinations.

Versatile module combinations:

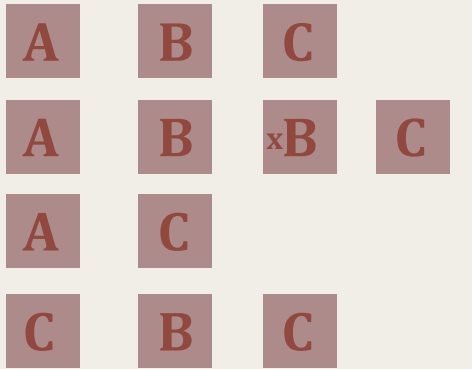

Modules A, B, and C are designed to be combined in multiple ways, enabling versatile and adaptable configurations.


Modular Stands

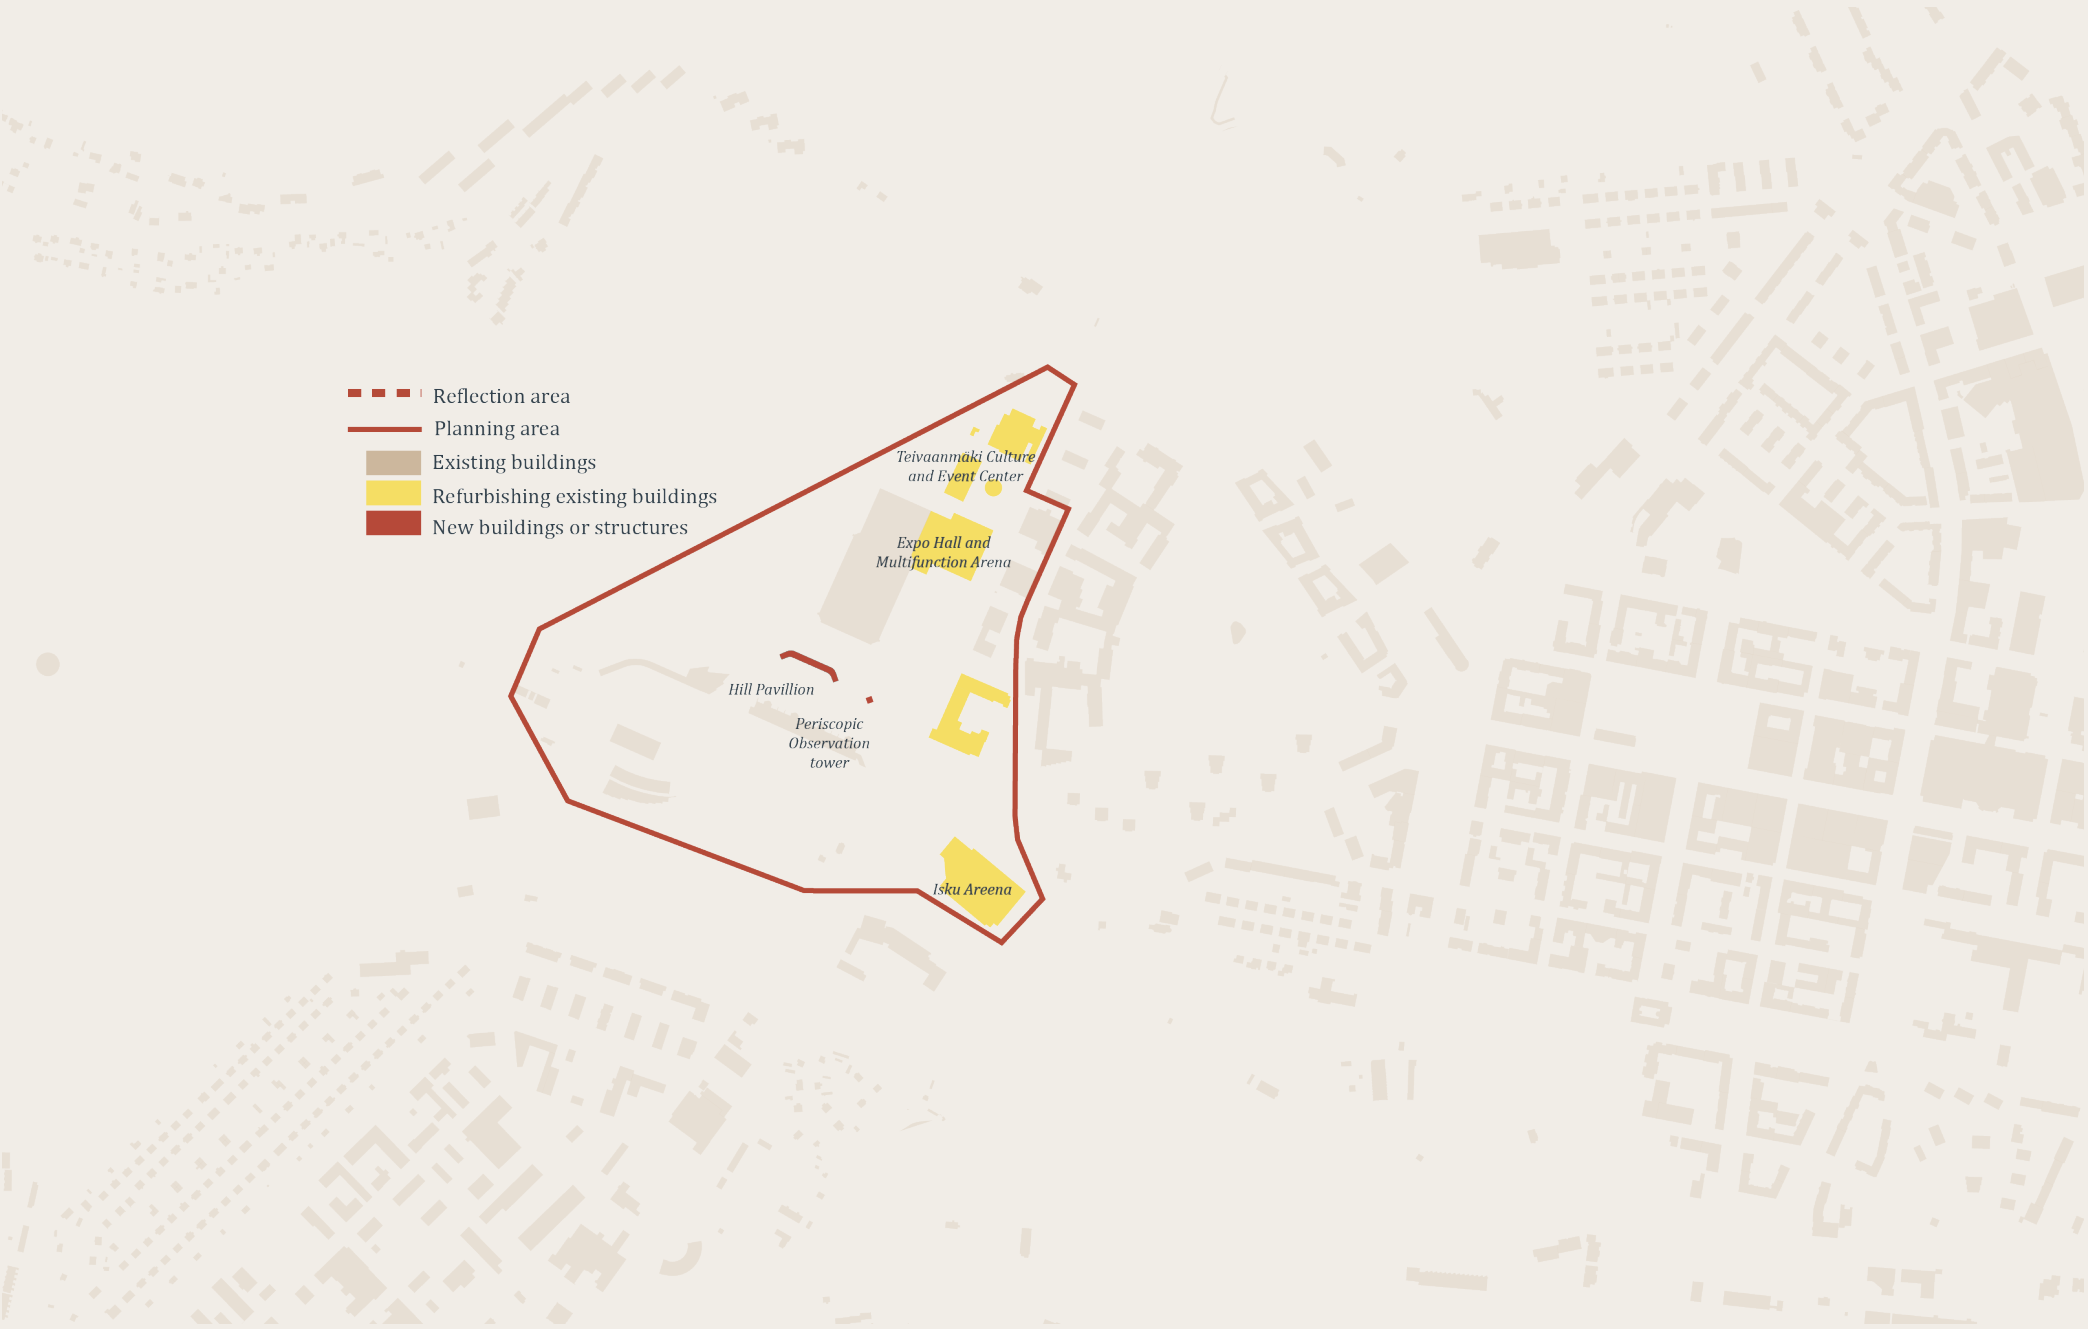

Buildings 1:10 000



Traffic and Movement 1:10 000

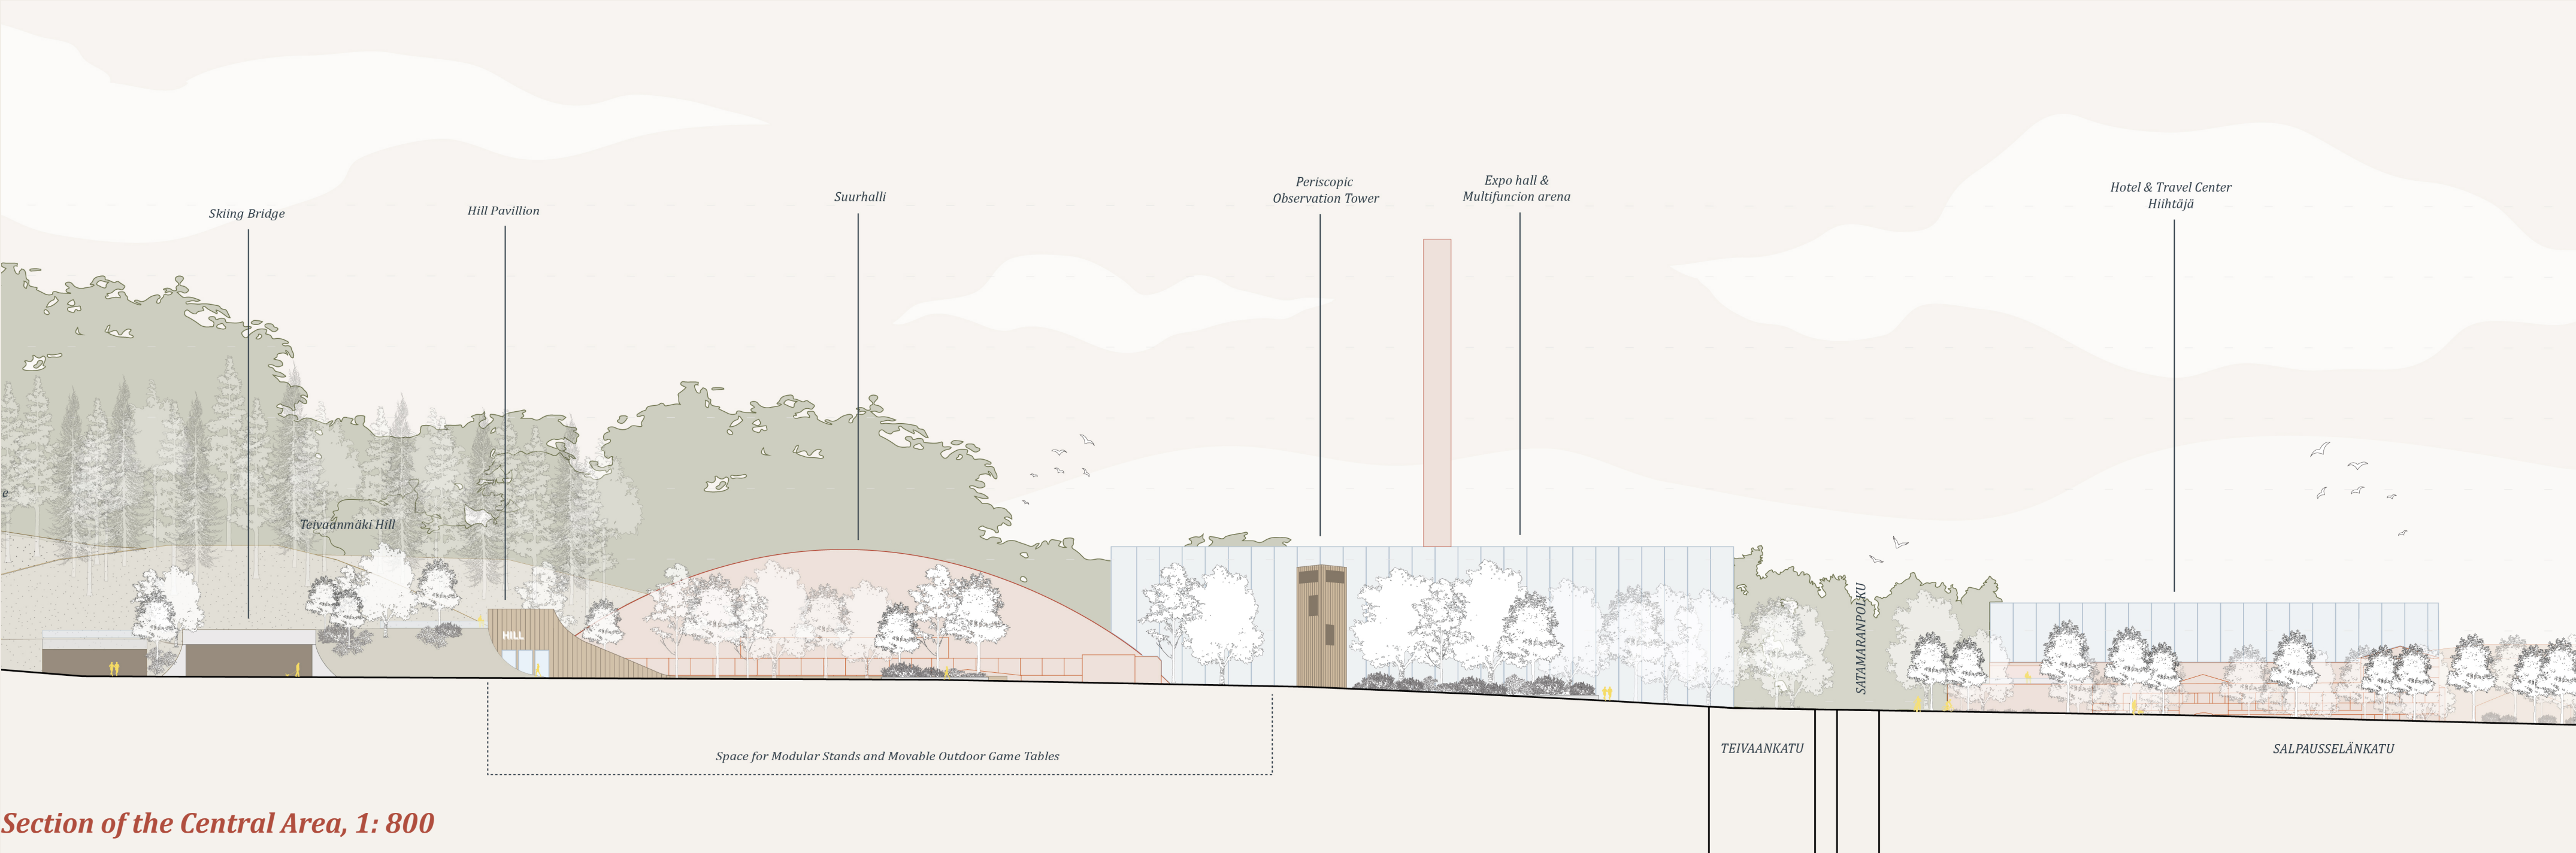

Section of the Central Area, 1: 800